


FRONT ELEVATION (NORTH POST ROAD)  
SCALE: 1/4"=1'-0"

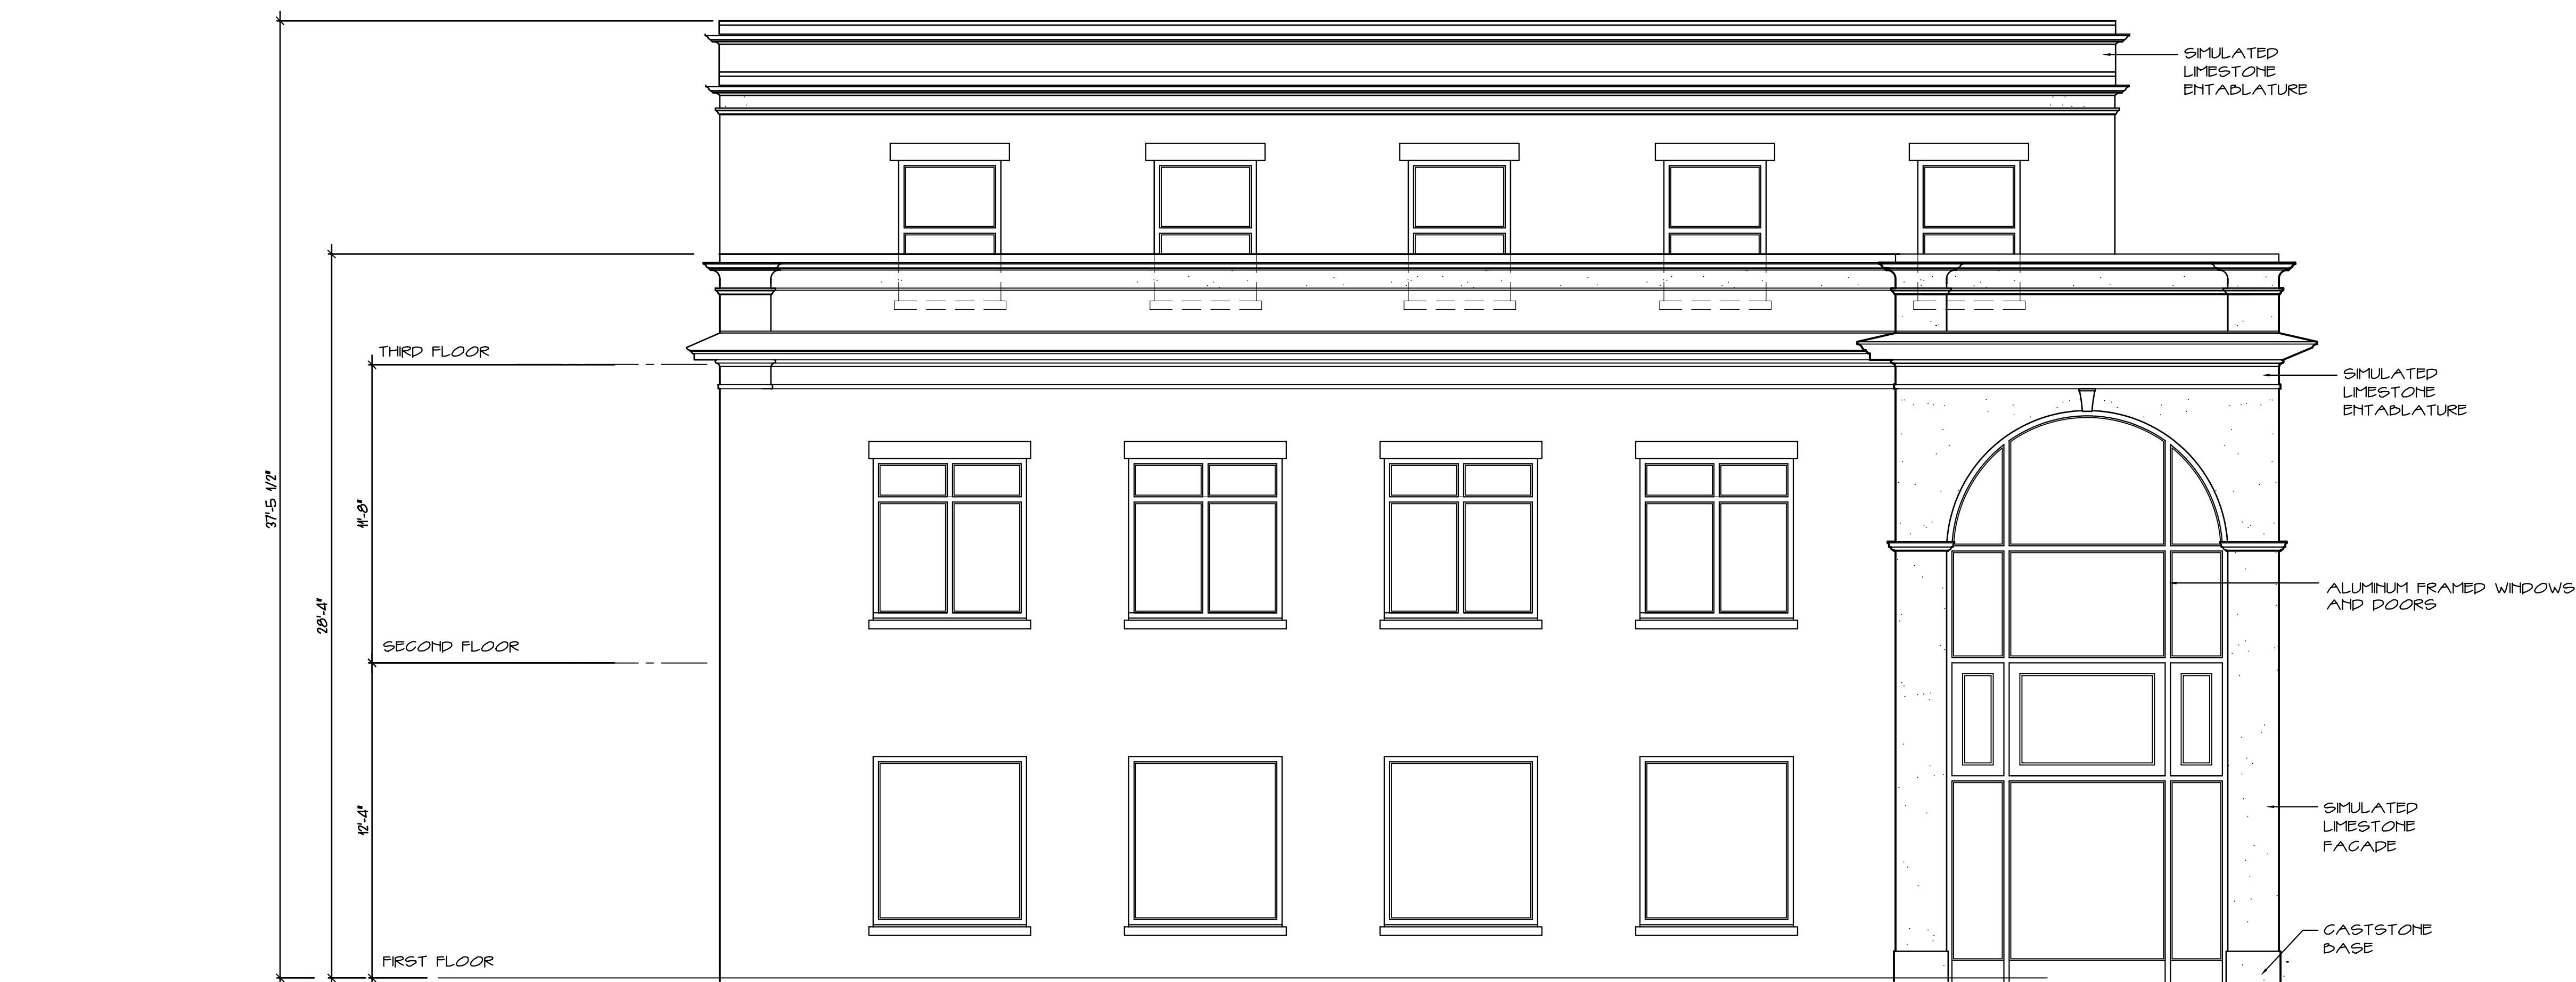

SIDE ELEVATION (EAST)  
SCALE: 1/4"=1'-0"

STREET ADDRESS #1241 POST ROAD  
 ASSESSORS MAP# 180 PARCEL# 11  
 ZONE CENTER DESIGN BUSINESS DISTRICT  
 OWNER/APPLICANT PINE TREE VENTURES, LLC  
 #1275 POST ROAD  
 FAIRFIELD, CT 06824  
 203.255.2308  
 PROPOSAL New Building Construction  
 DATE JUNE 4, 2008 SCALE 1/4"=1'-0"

PROJECT: BUILDING RENOVATION/ADDITION PINE TREE VENTURES, LLC 1241 POST ROAD FAIRFIELD, CT 06824	DATE JUNE 4, 2008
DRAWING TITLE: NORTH AND SOUTH ELEVATION	SCALE 1/4"=1'-0"
J.P. FRANZEN ASSOCIATES ARCHITECTS, P.C.	DRAWN BY DRW
TIDE MILL BUILDING 95 HARBOR ROAD SOUTHPORT, CT 06890	JOB NO. 041007
TEL: 203 259-0529 FAX: 203 254-6497	DRAWING NO. A4