


SECOND FLOOR PLAN
 SCALE 1/4"=1'-0"
 GROSS 2900 SQUARE FEET

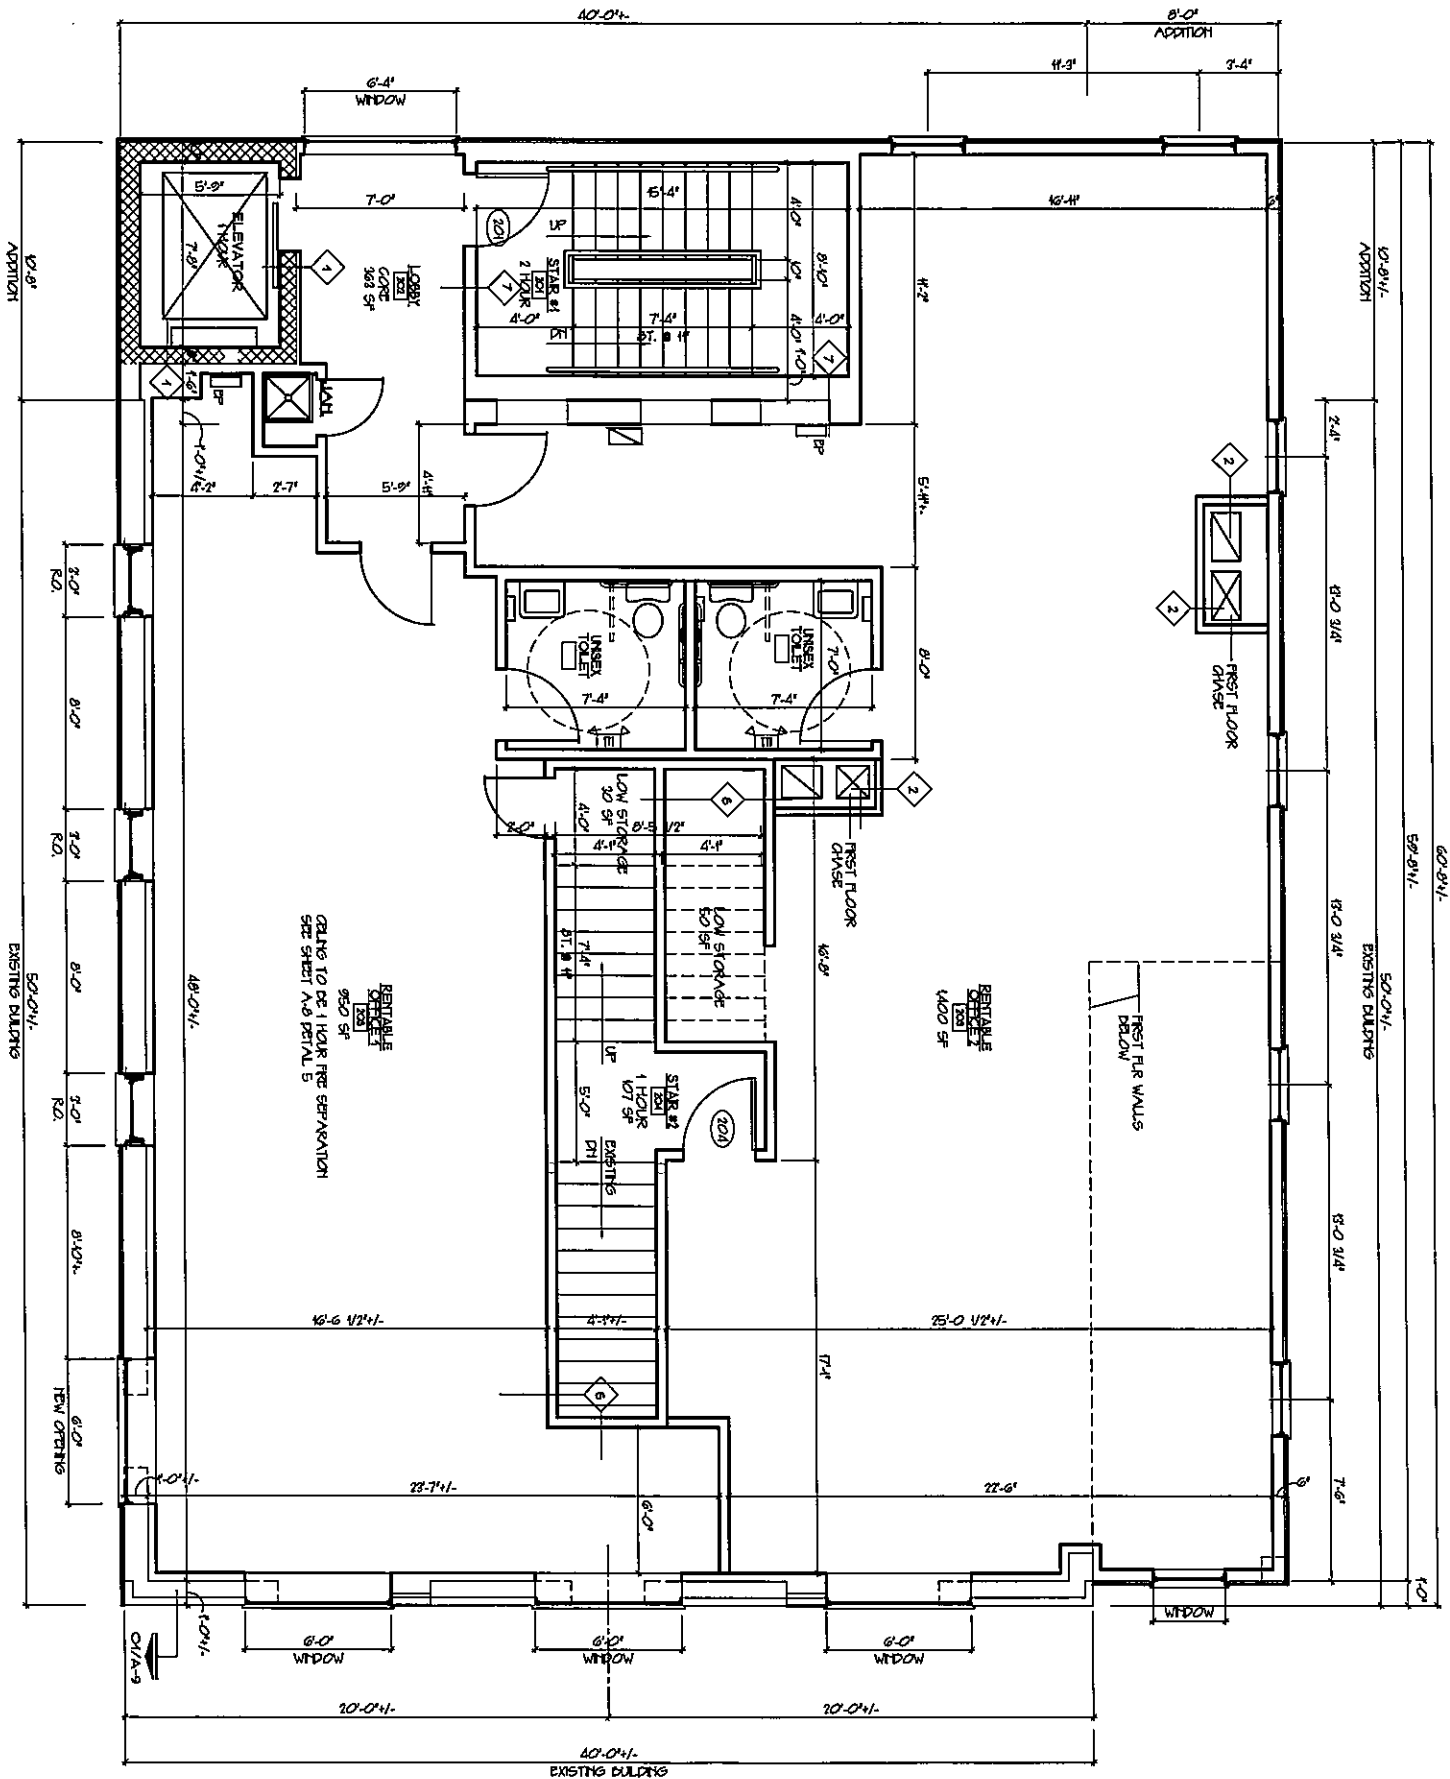

EXISTING BUILDING

ADDITION

NEW OPENINGS

EXISTING DILATED

ADDITION

EXISTING DILATED

ADDITION

