
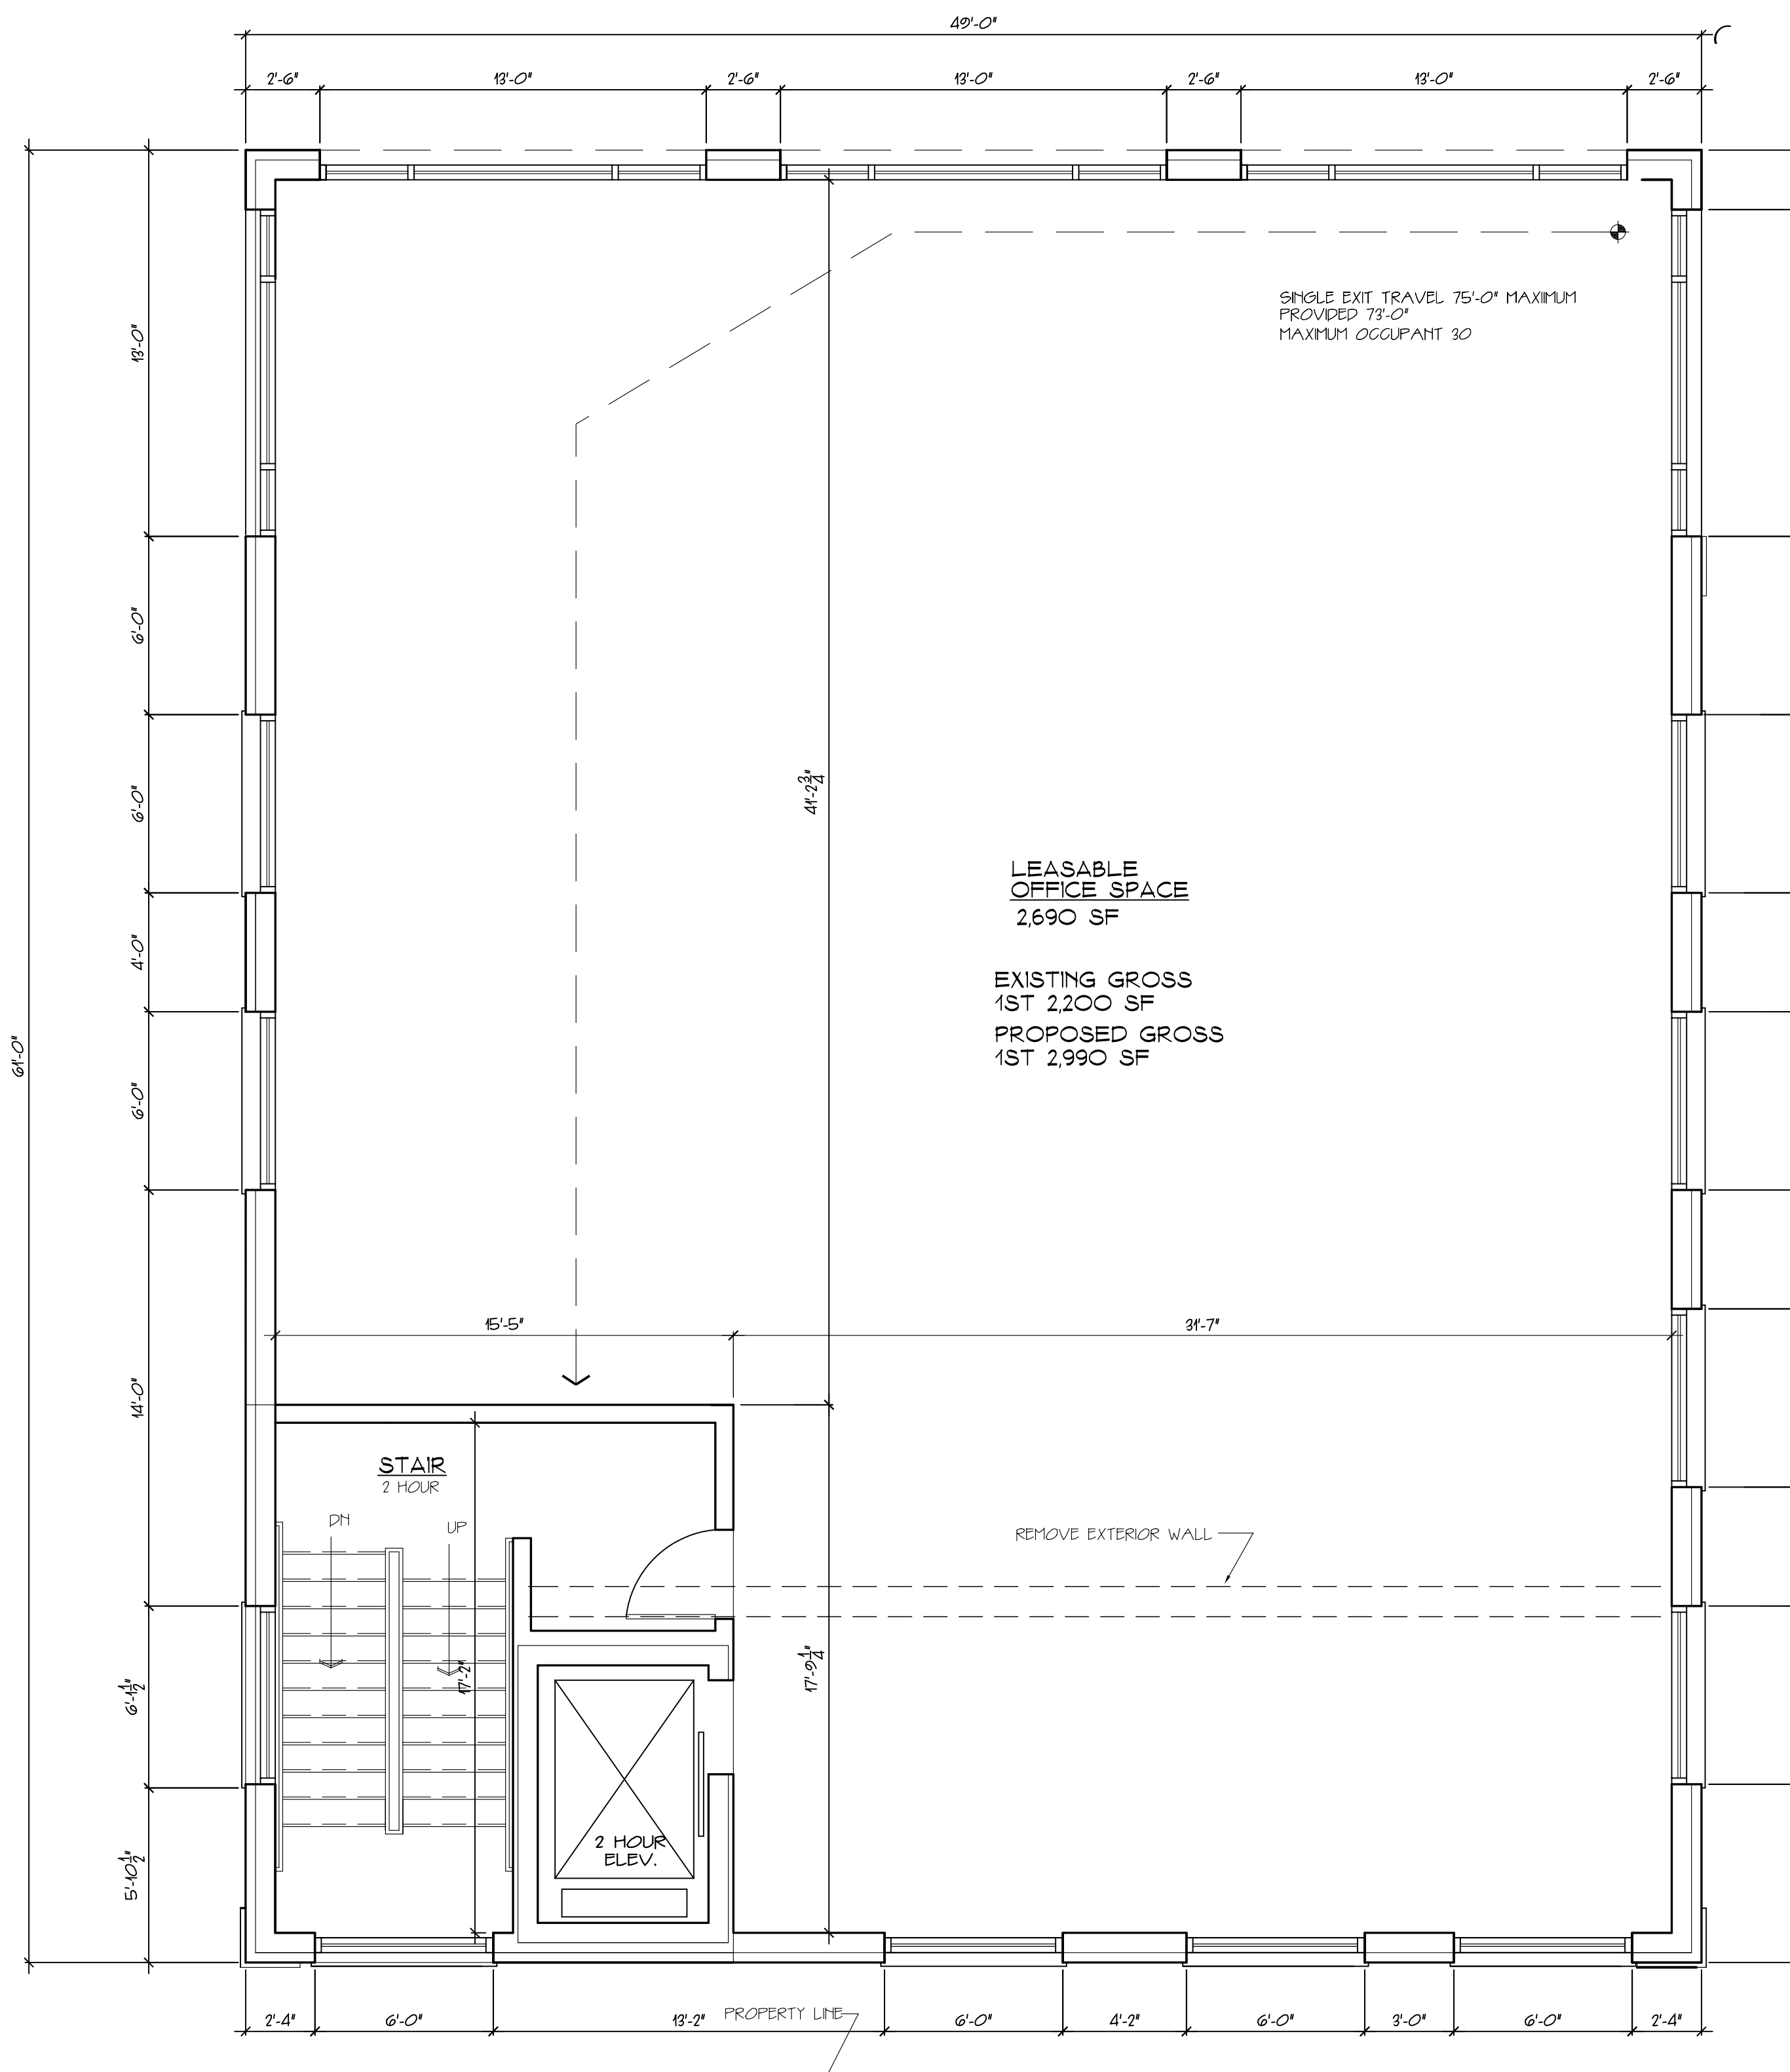



**BASEMENT PLAN**

SCALE: 1/4"=1'-0"

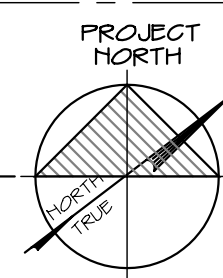

**SECOND FLOOR PLAN**

SCALE: 1/4"=1'-0"

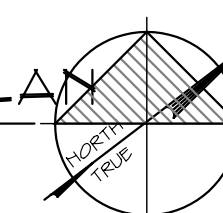

STREET ADDRESS #1241 POST ROAD  
ASSESSORS MAP# 180 PARCEL# 11  
ZONE CENTER DESIGN BUSINESS DISTRICT  
OWNER/APPLICANT PINE TREE VENTURES, L  
#1275 POST ROAD  
FAIRFIELD, CT 06824  
203.255.2308  
PROPOSAL New Building Construction  
DATE JUNE 4, 2008 SCALE 1/4"=1'-0"

PROJECT: BUILDING RENOVATION/ADDITION PINE TREE VENTURES, LLC 1241 POST ROAD FAIRFIELD, CT 06824	DATE JUNE 4, 2008
DRAWING TITLE: BASEMENT AND SECOND FLOOR PLAN	
J.P. FRANZEN ASSOCIATES ARCHITECTS, P.C.	SCALE 1/4"=1'-0"
TIDE MILL BUILDING 95 HARBOR ROAD SOUTHPORT, CT 06890 TEL: 003 259-0529 FAX: 003 254-6497	DRAWN BY DRW
	JOB NO. 041007
	DRAWING NO.