



Kleban
PROPERTIES

COMMERCIAL PROPERTY DEVELOPMENT & MANAGEMENT

4,325 Square Feet
First floor street level

VITAL INFORMATION FOR THE SUCCESSFUL COMPLETION OF THE WORK IS CONTAINED IN THE PROJECT MANUAL PREPARED FOR THIS PROJECT.

CONSULTANTS

REGISTRATION

ISSUE DATE

NO.	BY	DESCRIPTION	DATE
AS		OUT TO BID/PERMIT	3.22.07
AS		ADDENDUM 1	4.2.07
AS		BULLETIN 1	4.18.07
AS		BULLETIN 2	4.30.07

PROJECT




TALBOTS
20 MAIN STREET
NEW CANAAN, CT 06840
PROJECT# 07070
BAI PROJECT# 06225.00


SHEET TITLE

FINISH AND
FIXTURE FLOOR
PLAN

DRAWN AS	STORE NO
SCALE: NOTED	133
1ST CHECK: JP	DRAWING NO
2ND CHECK: RZ	A13
SHEET 5 OF 19	

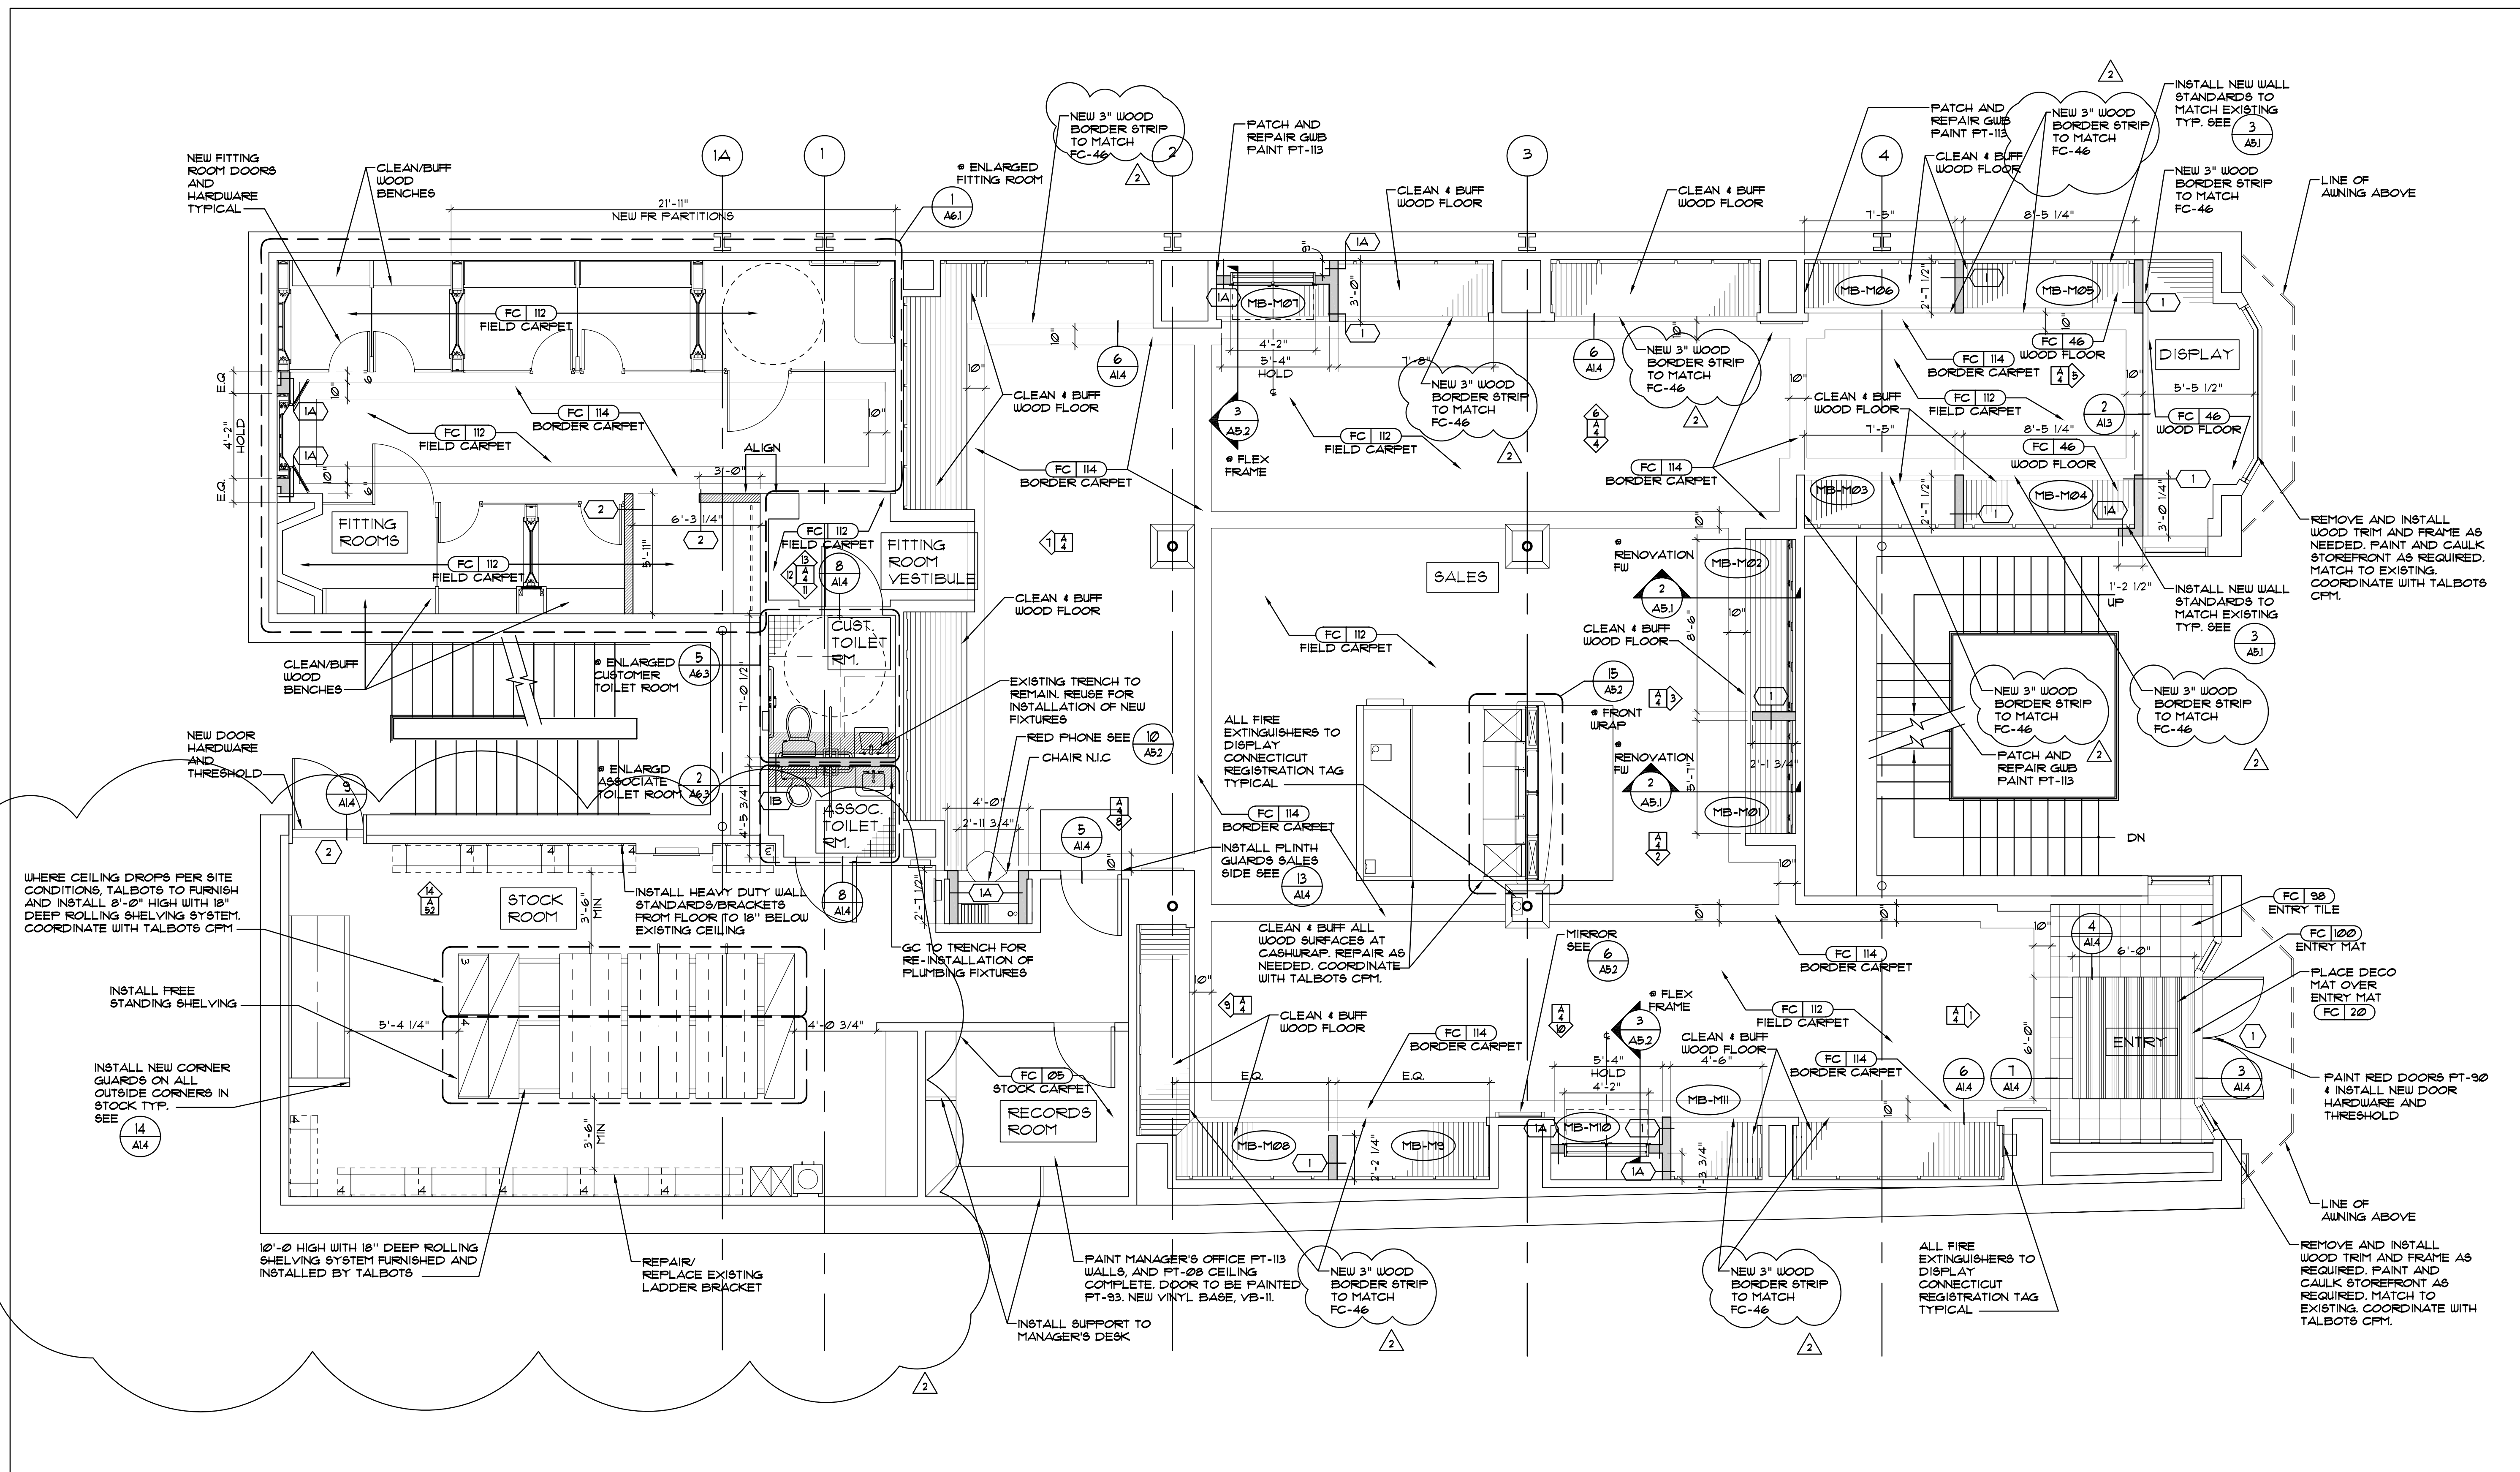

FINISH AND FIXTURE FLOOR PLAN
SCALE: 1/4" = 1'-0"

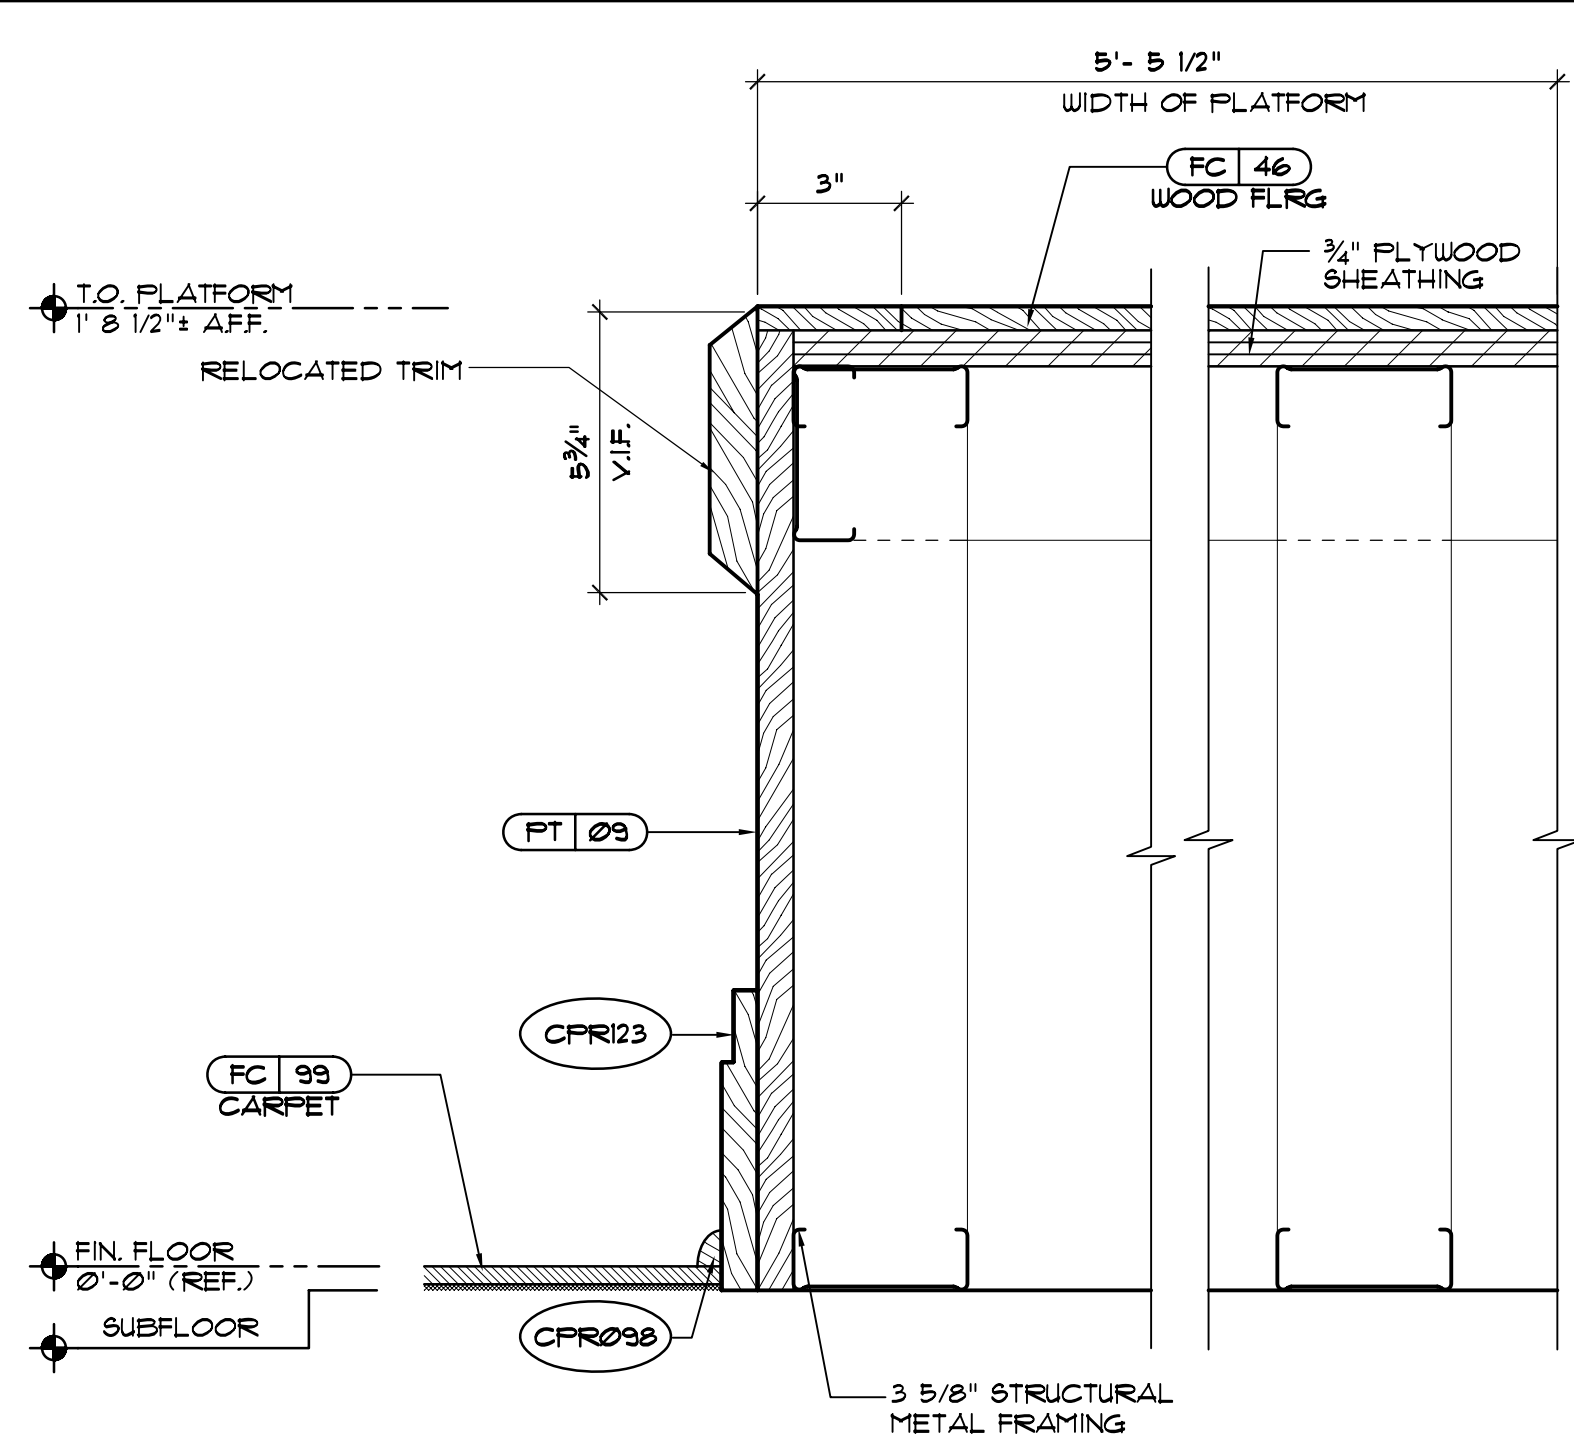

DISPLAY PLATFORM DETAIL
SCALE: 3/4" = 1'-0"

NOTE: DETAILS FOR REFERENCE ONLY. GC TO COORDINATE LOCATIONS AND EXACT DIMENSION IN THE FIELD WITH TALBOTS CPM.

MERCHANDISE BAY SCHEDULE

MERCH BAY	TYPE OF BAY	* OF NEW BAYS	DETAIL	REMARKS
MB-M01	BUILT-IN	2	1/AB1	RENOVATION BAY
MB-M02	BUILT-IN	4	1/AB1	RENOVATION BAY
MB-M03	BUILT-IN	3	N/A	
MB-M04	BUILT-IN	4	N/A	
MB-M05	BUILT-IN	4	N/A	
MB-M06	BUILT-IN	3	N/A	
MB-M07	FLEX FRAME	2	1/AB2	
MB-M10	BUILT-IN	3	N/A	
MB-M11	BUILT-IN	3	N/A	
MB-M12	FLEX FRAME	2	1/AB2	
MB-M13	BUILT-IN	2	N/A	

TOTAL NEW BAYS

TOTAL 32

PARTITION LEGEND

- PARTITION TO BE DEMOLISHED
- EXISTING EXTERIOR PARTITION
- EXISTING INTERIOR PARTITION
- NEW INTERIOR PARTITION

SCOPE OF WORK

- UPGRADE SOUND SYSTEM - INSTALL NEW CD PLAYER
- INSTALL SMART STATS - SEE MECHANICAL PLAN.
- INSTALL SHOE MOULDING THROUGHOUT SALES AREA. CPR-098.
- INSTALL NEW TRIM AS NEEDED.

NOT TO SCALE - DIMENSIONS MUST BE VISIBLE AFTER PRINTING